



Responsibility is not accepted for errors made by others in scaling from this drawing. All construction information should be taken from figured dimensions only.

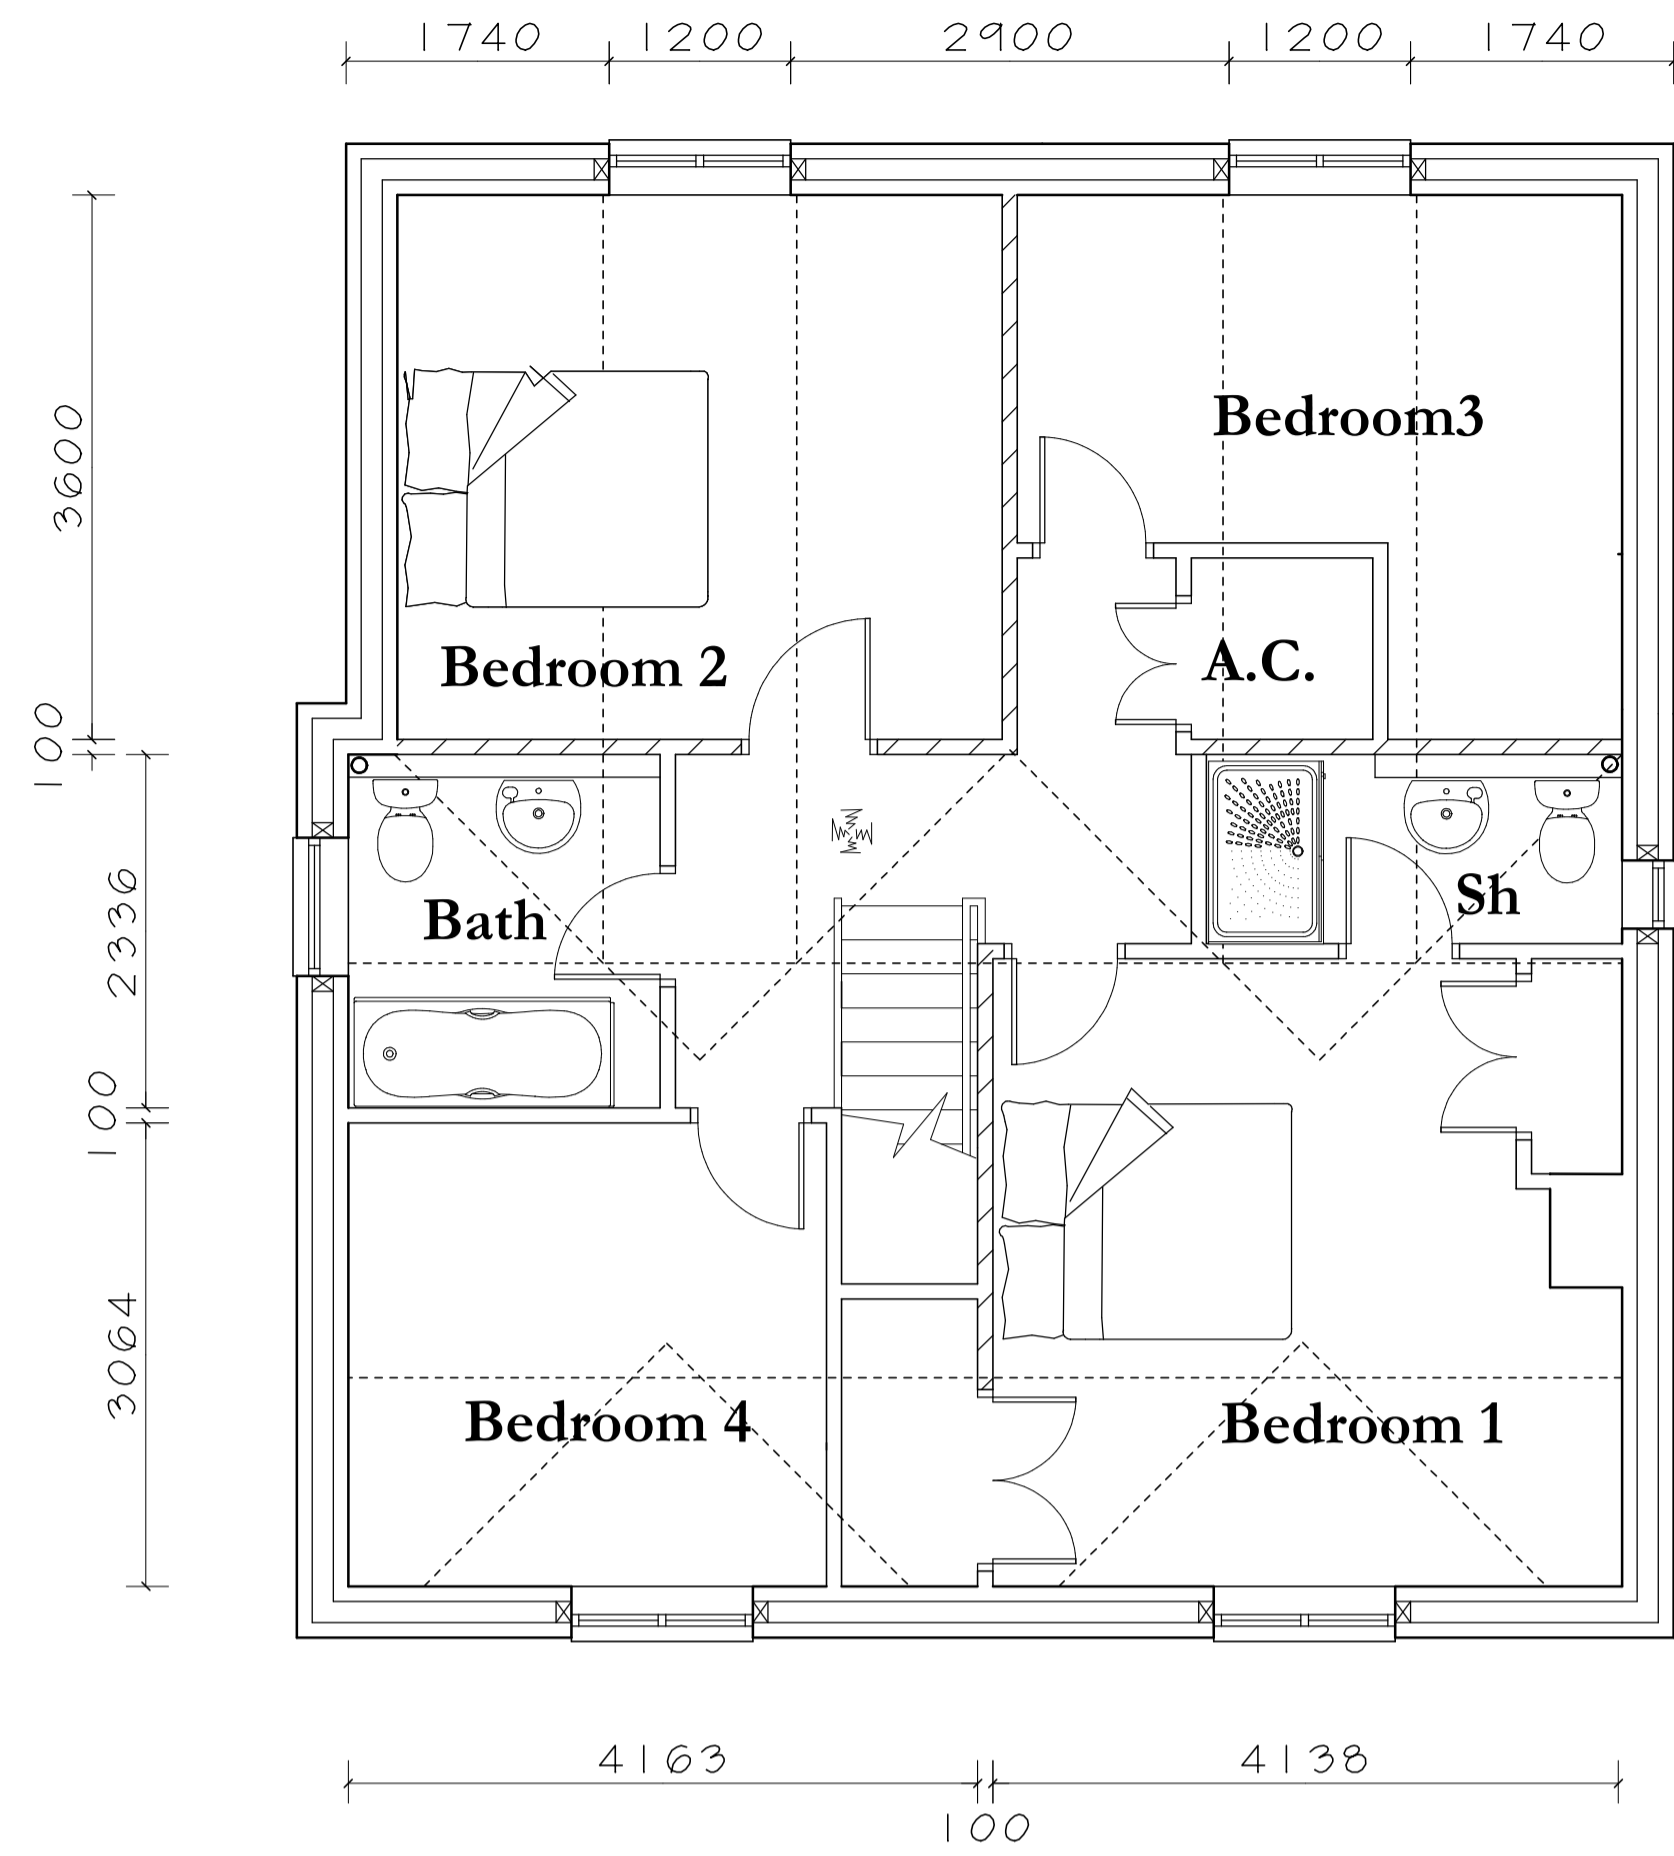


First Floor

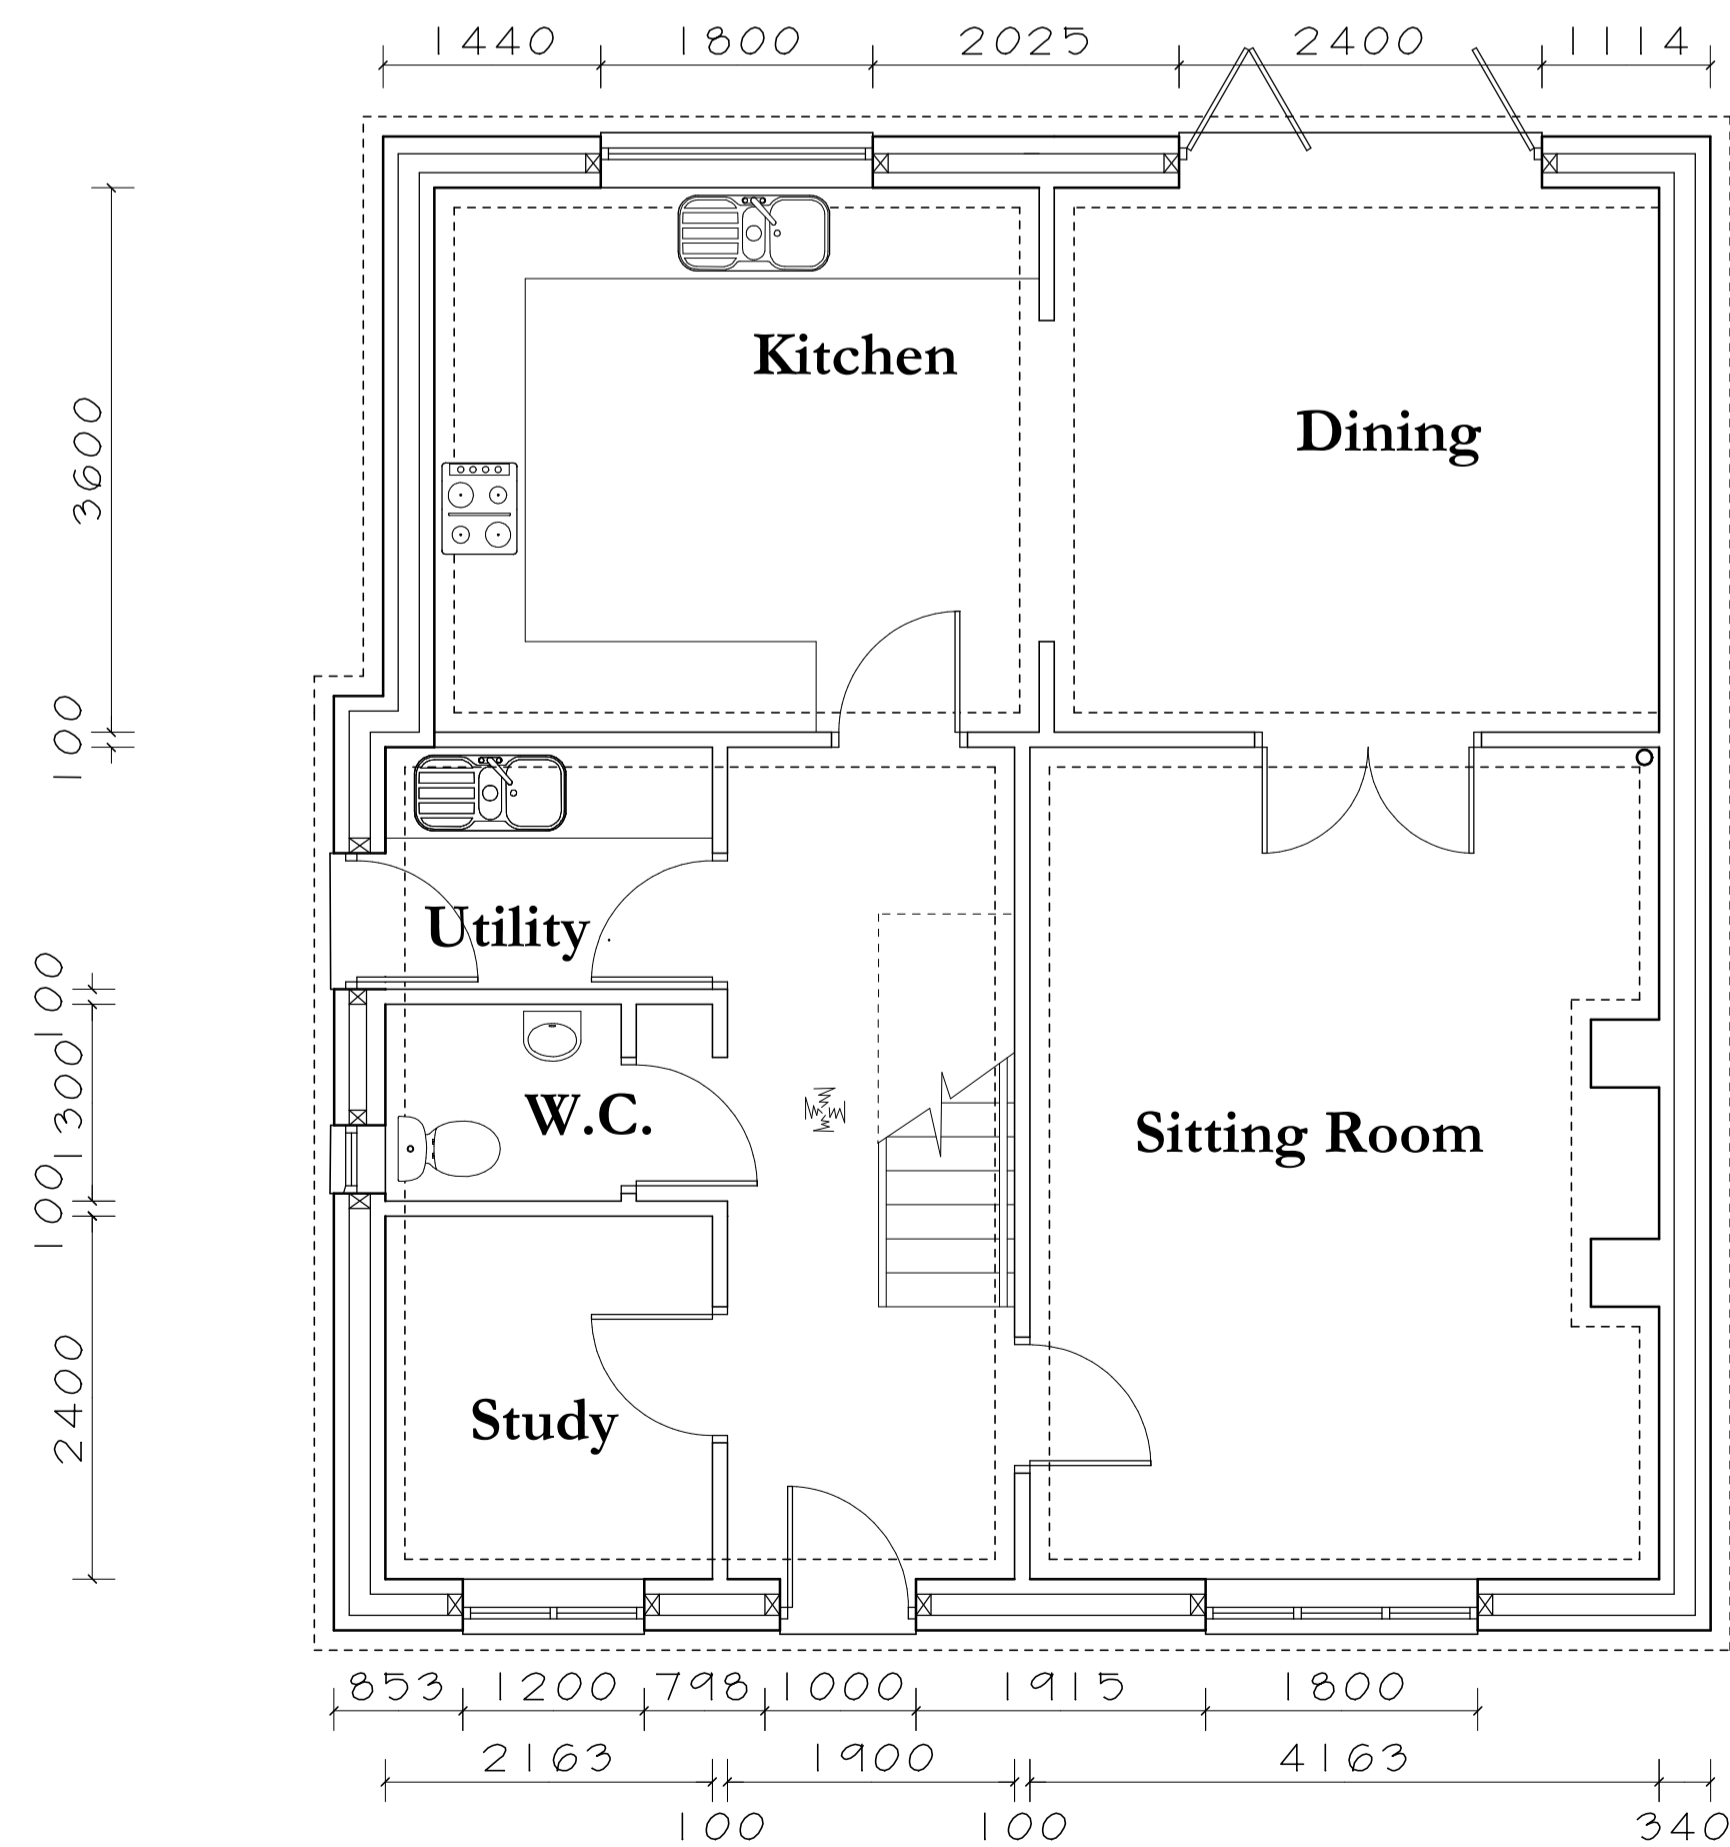

Ground Floor

Mains operated smoke detector

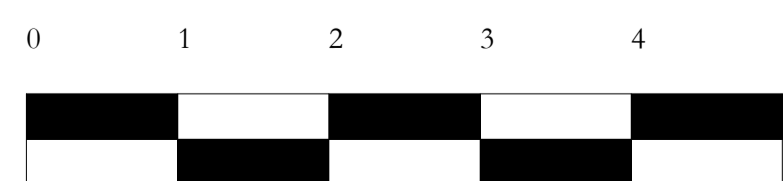


North Elevation



South Elevation



East Elevation

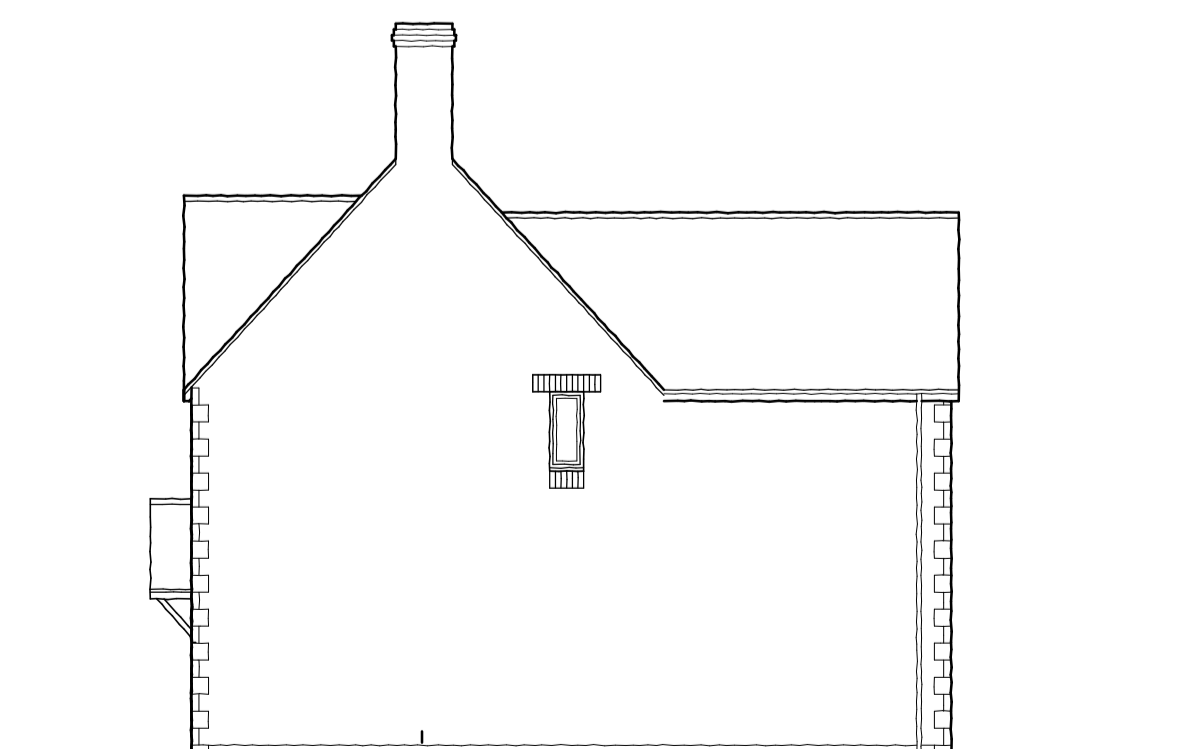

West Elevation



Oct 20	Window east elevation	c
Sept 20	Additional information	b
Jun 20	Elevations	a

Date	Rev.
------	------

David Barnes

Chartered Architect

7, High Street, Cam,
Dursley, Gloucestershire. GL11 5JZ
Telephone: 01453 542595
Email : david@davidbarnesarchitect.co.uk

Project

**The Firs, New Road,
Rangeworthy**

Drawing Title

Proposals Plot 1

Scales
1 : 50 & 1 : 100 @ A1

Date
Aug 2016

Drawn By
db

Drawing No.
2792/5

C